
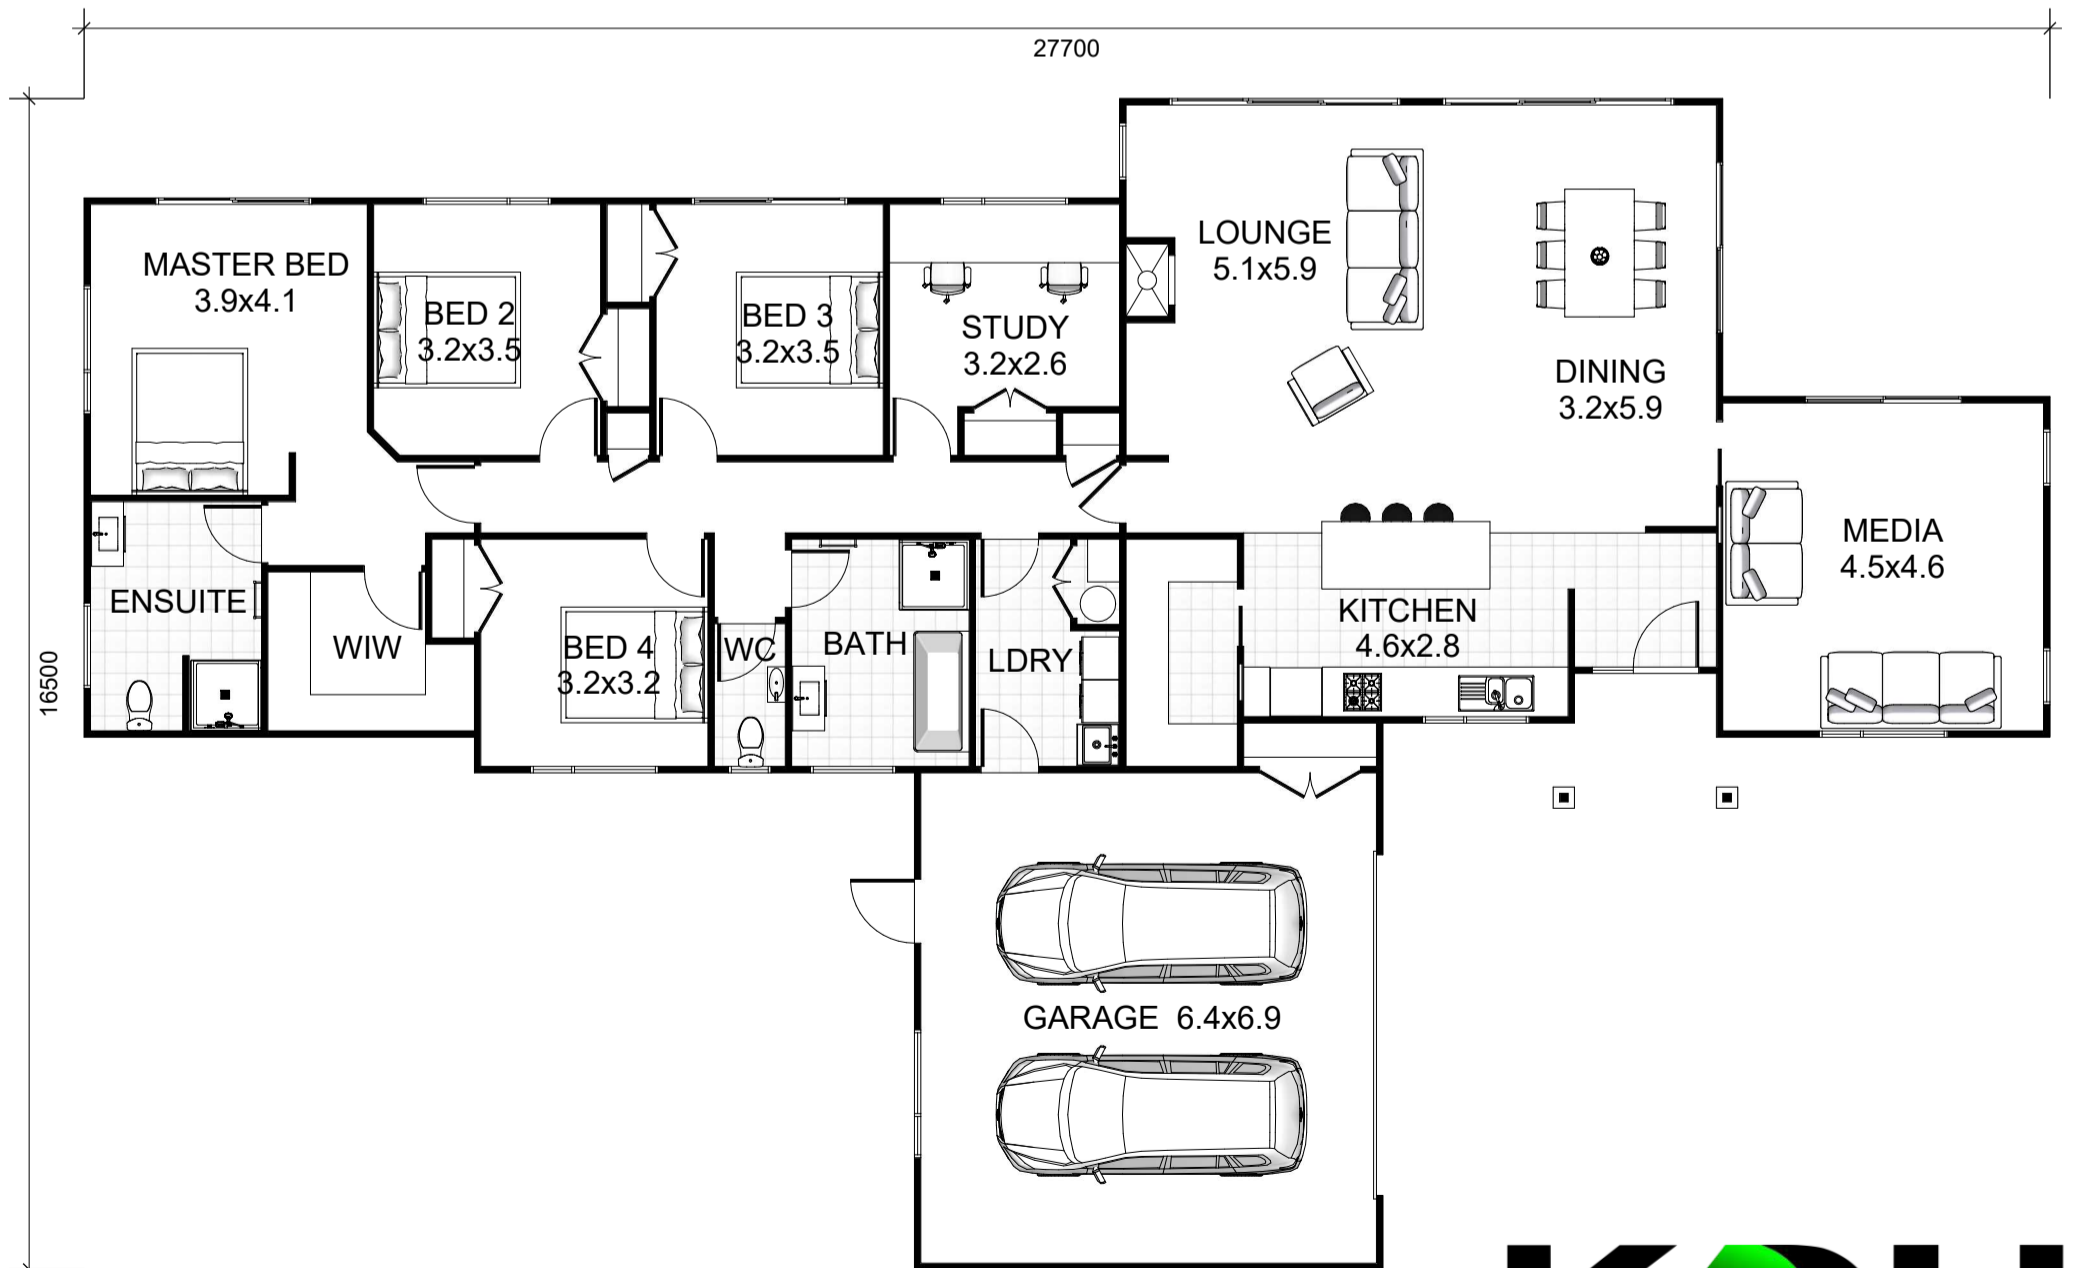


Foxton

260m²  4



PROPOSED FLOOR PLAN
FLOOR AREA: 260
(TO OUTSIDE OF TIMBER FRAMING)